


$P_i = 53.28\text{kW}$
 $P_{nj} = knj.nd P_{nd} + knj.pr P_{pr} =$
 $0.9 \cdot 17.28 + 0.50 \cdot 36.00 = 15.55 + 18.00 = 33.55\text{ kW}$
 $I_{nnd} = 15.55 / (1.73 \cdot 400) = 22.47\text{ A}$
 $I_{npr} = 18.00 / (1.73 \cdot 400) = 26.01\text{ A}$


Kuadri Shperndarës KSHP3-N

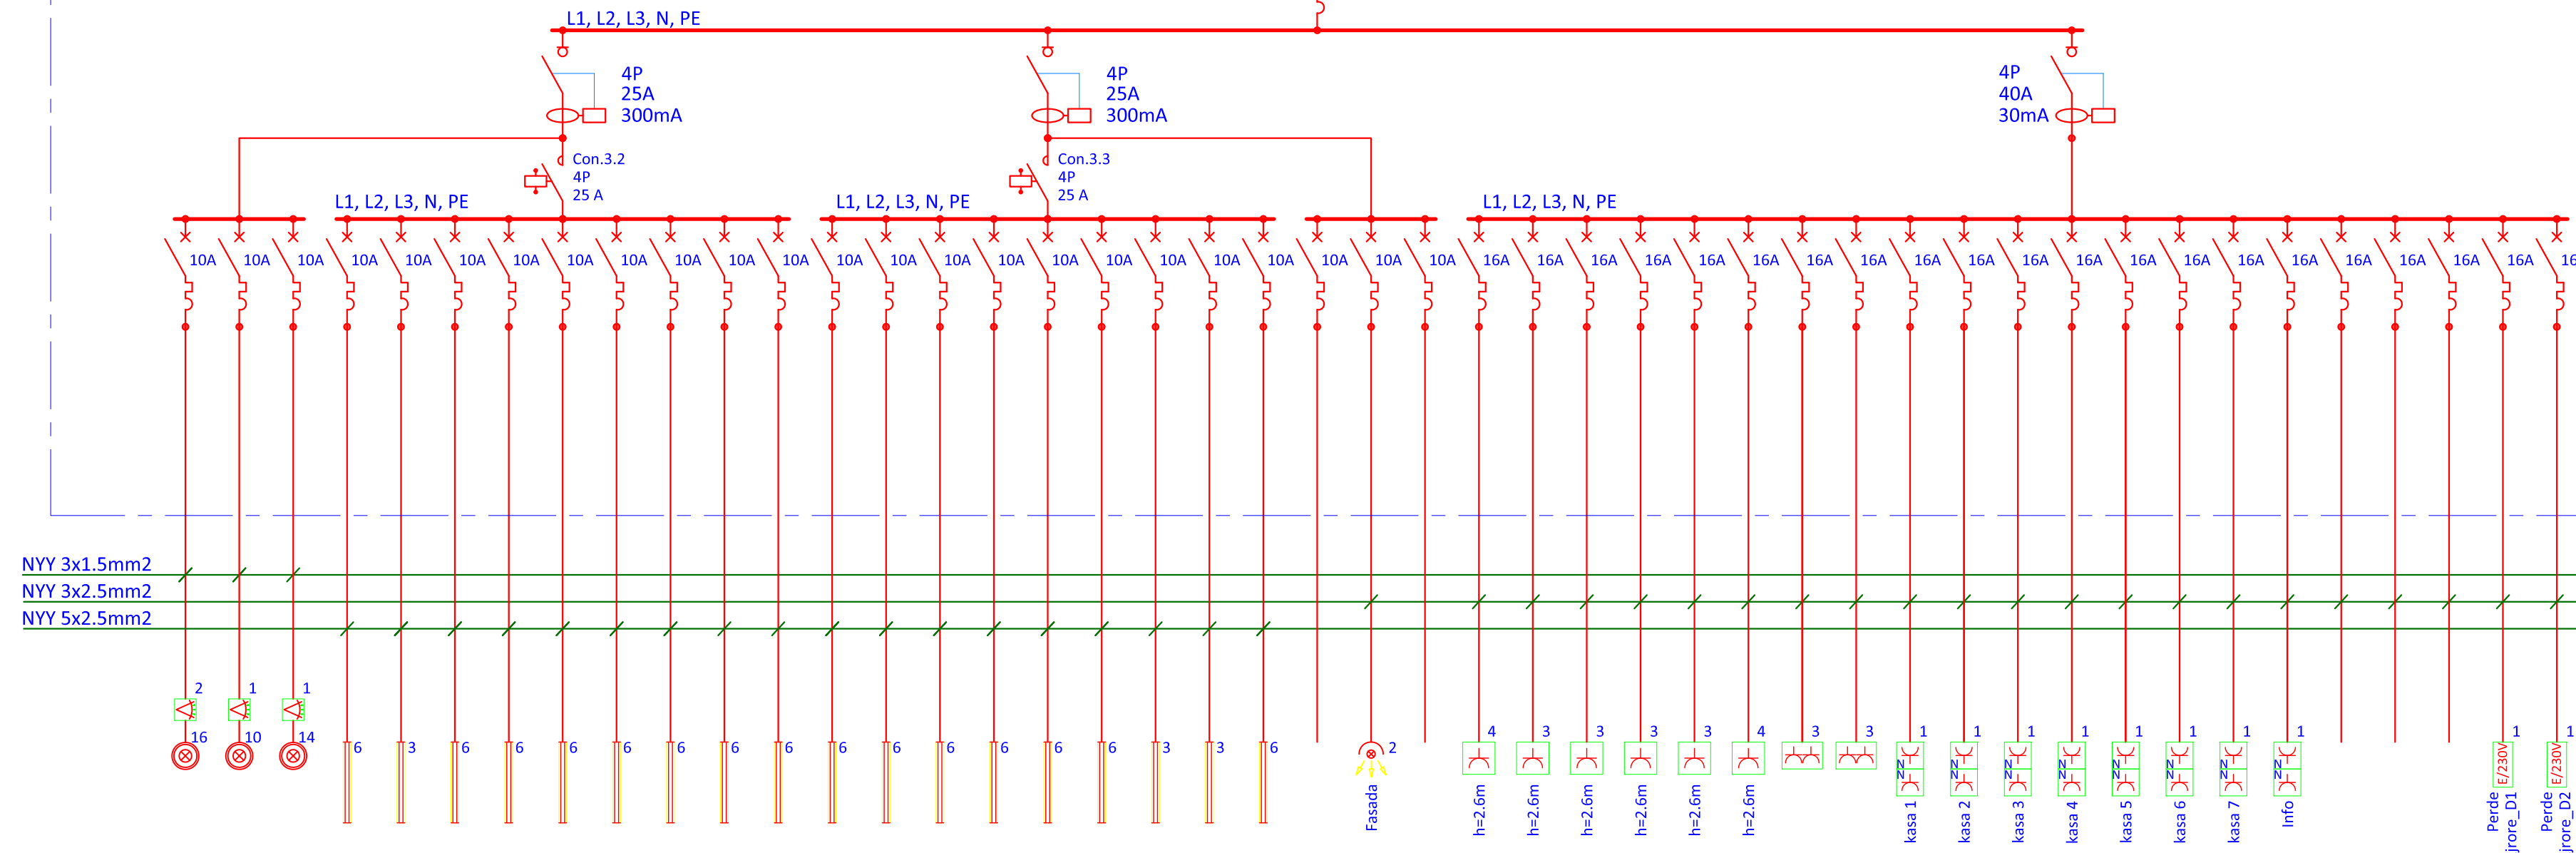

Siguresa Nr.	1	2	3	4	5	6	7	8	9	10	11	12	13	14	15	16	17	18	19	20	21	22	23	24	25	26	27	28	29	30	31	32	33	34	35	36	37	38	39	40	41	42	43	44	45
L1 [kW]	17.86	0.58		0.96		0.96		0.96		0.96		0.96		0.96		0.96		0.48		Rez.		2.00		2.00		2.00		2.00		2.00		2.00		2.00		2.00		2.00		2.00		2.00		2.00	
L2 [kW]	17.46		0.36		0.48		0.96		0.96		0.96		0.96		0.96		0.96		0.3		Rez.		2.00		2.00		2.00		2.00		2.00		2.00		2.00		2.00		2.00		2.00		2.00		
L3 [kW]	18.26		0.50		0.96		0.96		0.96		0.96		0.96		0.96		0.96		0.96		Rez.		2.00		2.00		2.00		2.00		2.00		2.00		2.00		2.00		2.00		2.00		2.00		
To [kW]	53.28	

$P_i = 19.89\text{kW}$
 $P_{nj} = knj.nd P_{nd} + knj.pr P_{pr} =$
 $0.9 \cdot 11.89 + 0.50 \cdot 8 = 10.70 + 4 = 14.70\text{ kW}$
 $I_{nnd} = 10.70 / (1.73 \cdot 400) = 15.40\text{ A}$
 $I_{npr} = 4.00 / (1.73 \cdot 400) = 5.78\text{ A}$

Kuadri Shperndarës KSHP3-U

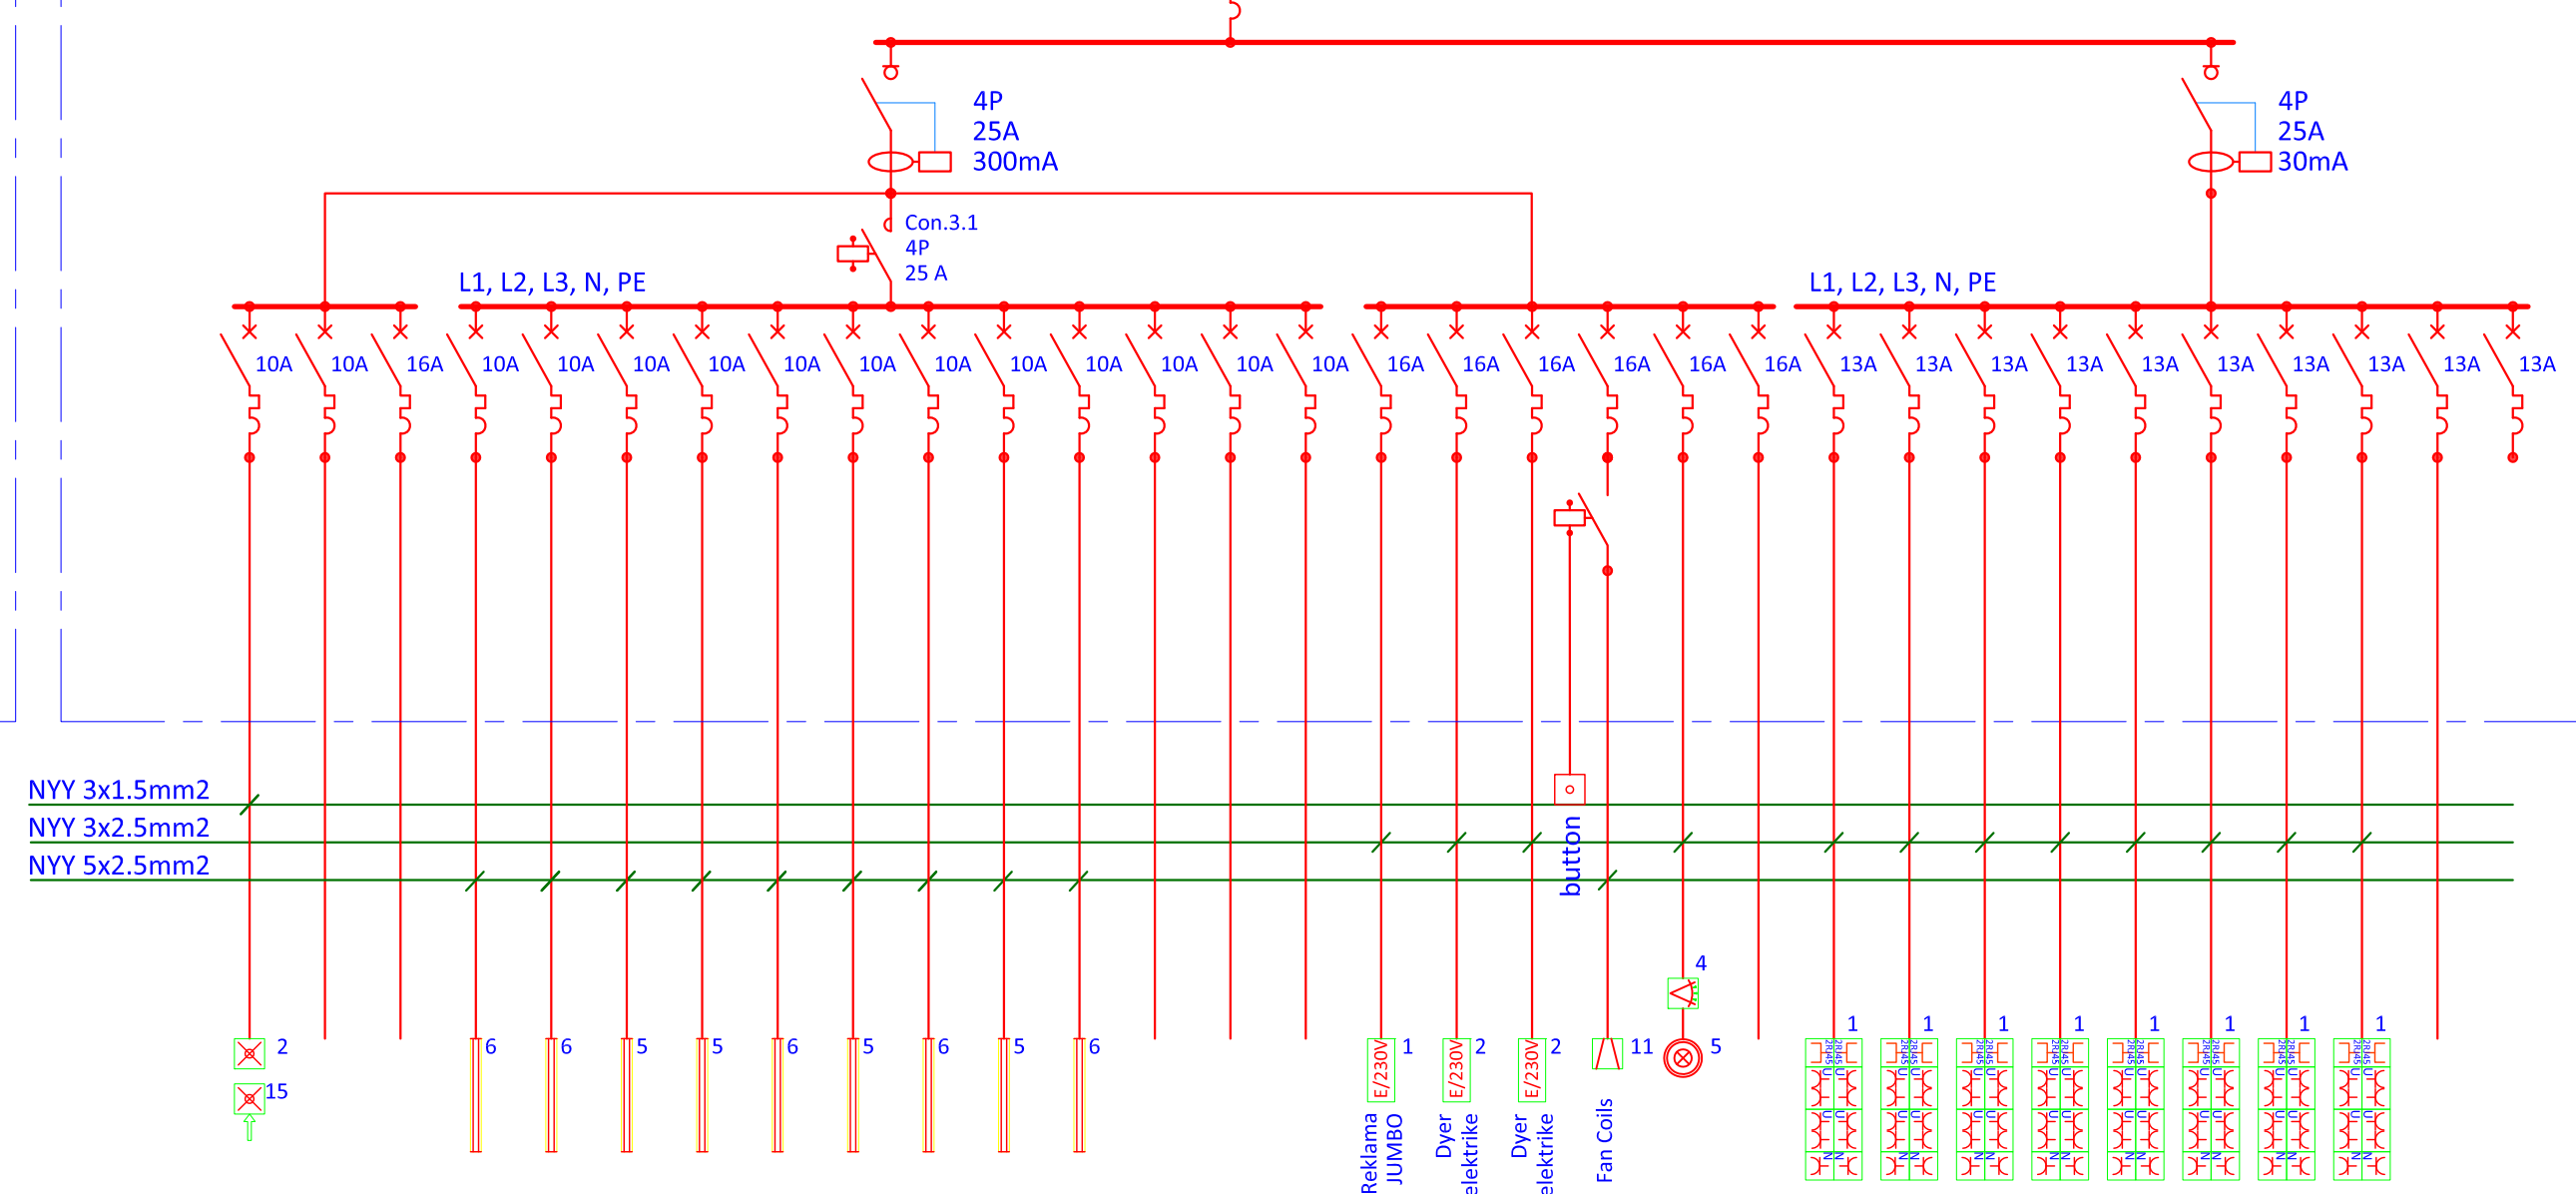

Siguresa Nr.	1	2	3	4	5	6	7	8	9	10	11	12	13	14	15	16	17	18	16	17	18	19	20	21	22	23	24	25	26	27												
L1 [kW]	6.91	0.14		0.96		0.80		0.96		0.96		Rez.		0.50		0.55		1.00		1.00		1.00		1.00		1.00		1.00		1.00		1.00		1.00		1.00		1.00		1.00		1.00
L2 [kW]	7.17		0.75		0.96		0.80		0.96		0.80		Rez.		0.50		0.20		Rez.		0.50		0.50		0.50		0.50		0.50		0.50		0.50		0.50		0.50		0.50		0.50	
L3 [kW]	5.81		0.75		0.80		0.80		0.80		0.96		Rez.		0.50		0.20		Rez.		0.50		0.50		0.50		0.50		0.50		0.50		0.50		0.50		0.50		0.50		0.50	
To [kW]	19.89	

Faza:	ELEKTRIKA	Data:	08.09.2014	Objekti:	SHOPING QENDRA "LESNA" JUMBO - PRISHTINA	Nr.	ES-4
Projektoli:	Gani LATIFI	Investitori:	Lesna ing. AF	Projekti detal:	INSTALIMET ELEKTRIKE SKEMAT NJEPOLARE ENERGJETIKE	File name:	Electrical/skd/dwg
Kontrolloi:	Vehbi BRESILLA	Emri i vizatimit:	SKEMA NJEPOLARE E KSHP3			Scale:	N.T.S