
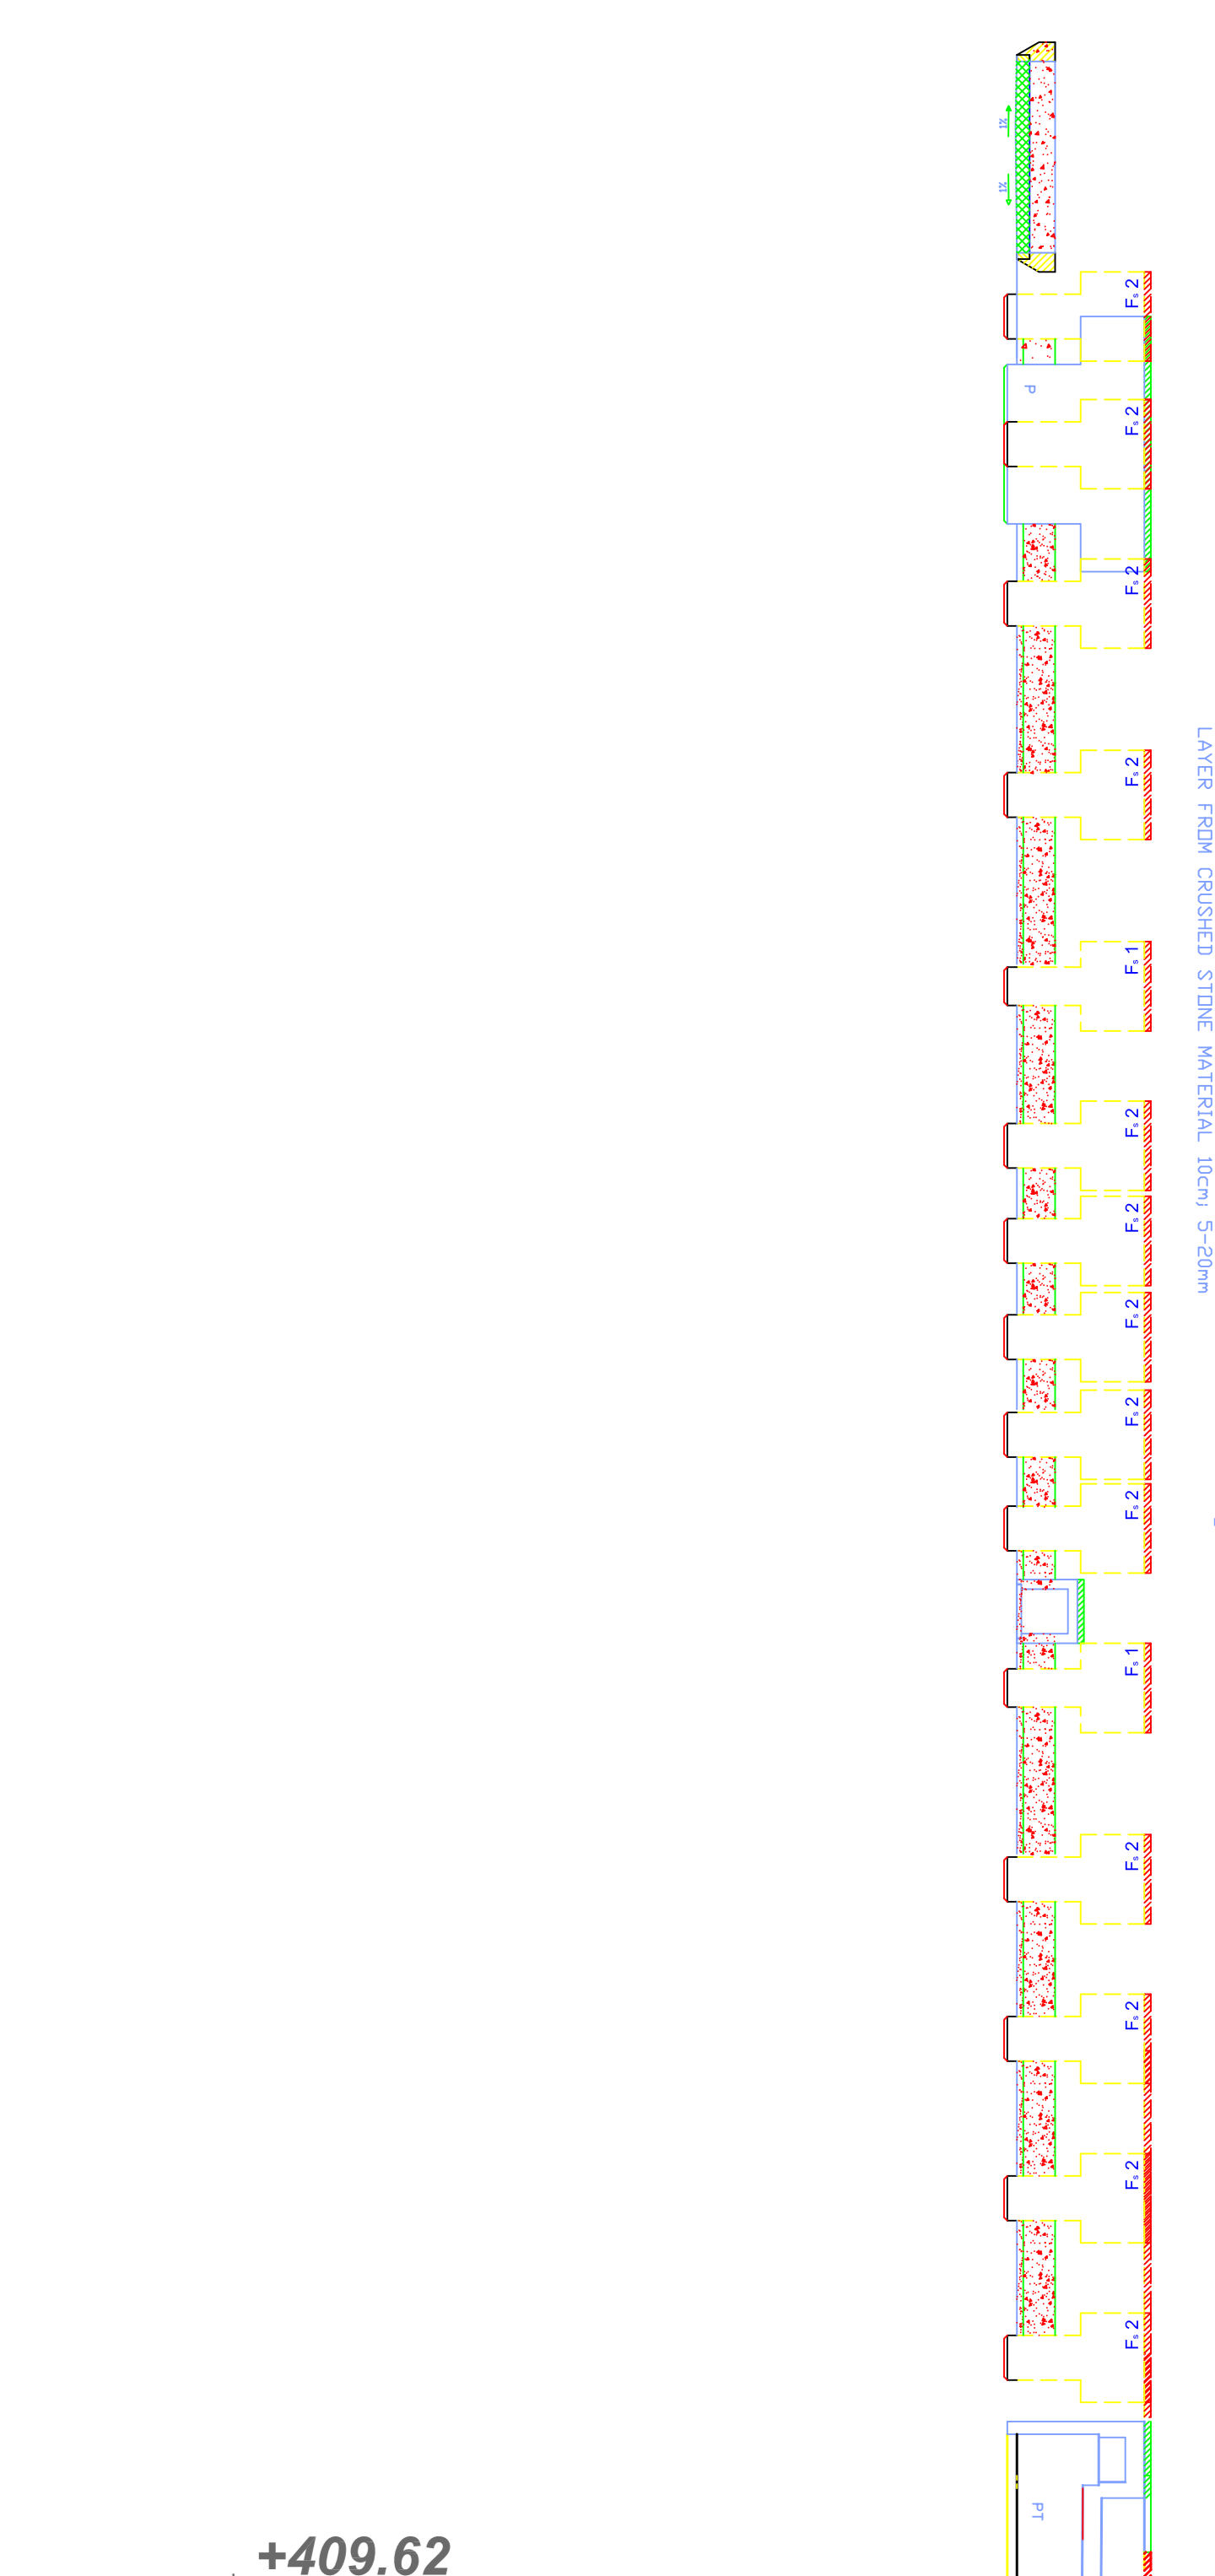


This drawing is the property of the author and is not to be reproduced, stored in a retrieval system, or transmitted in any form or by any means, electronic, mechanical, photocopying, recording, or by any information storage and retrieval system, without the prior written permission of the author.

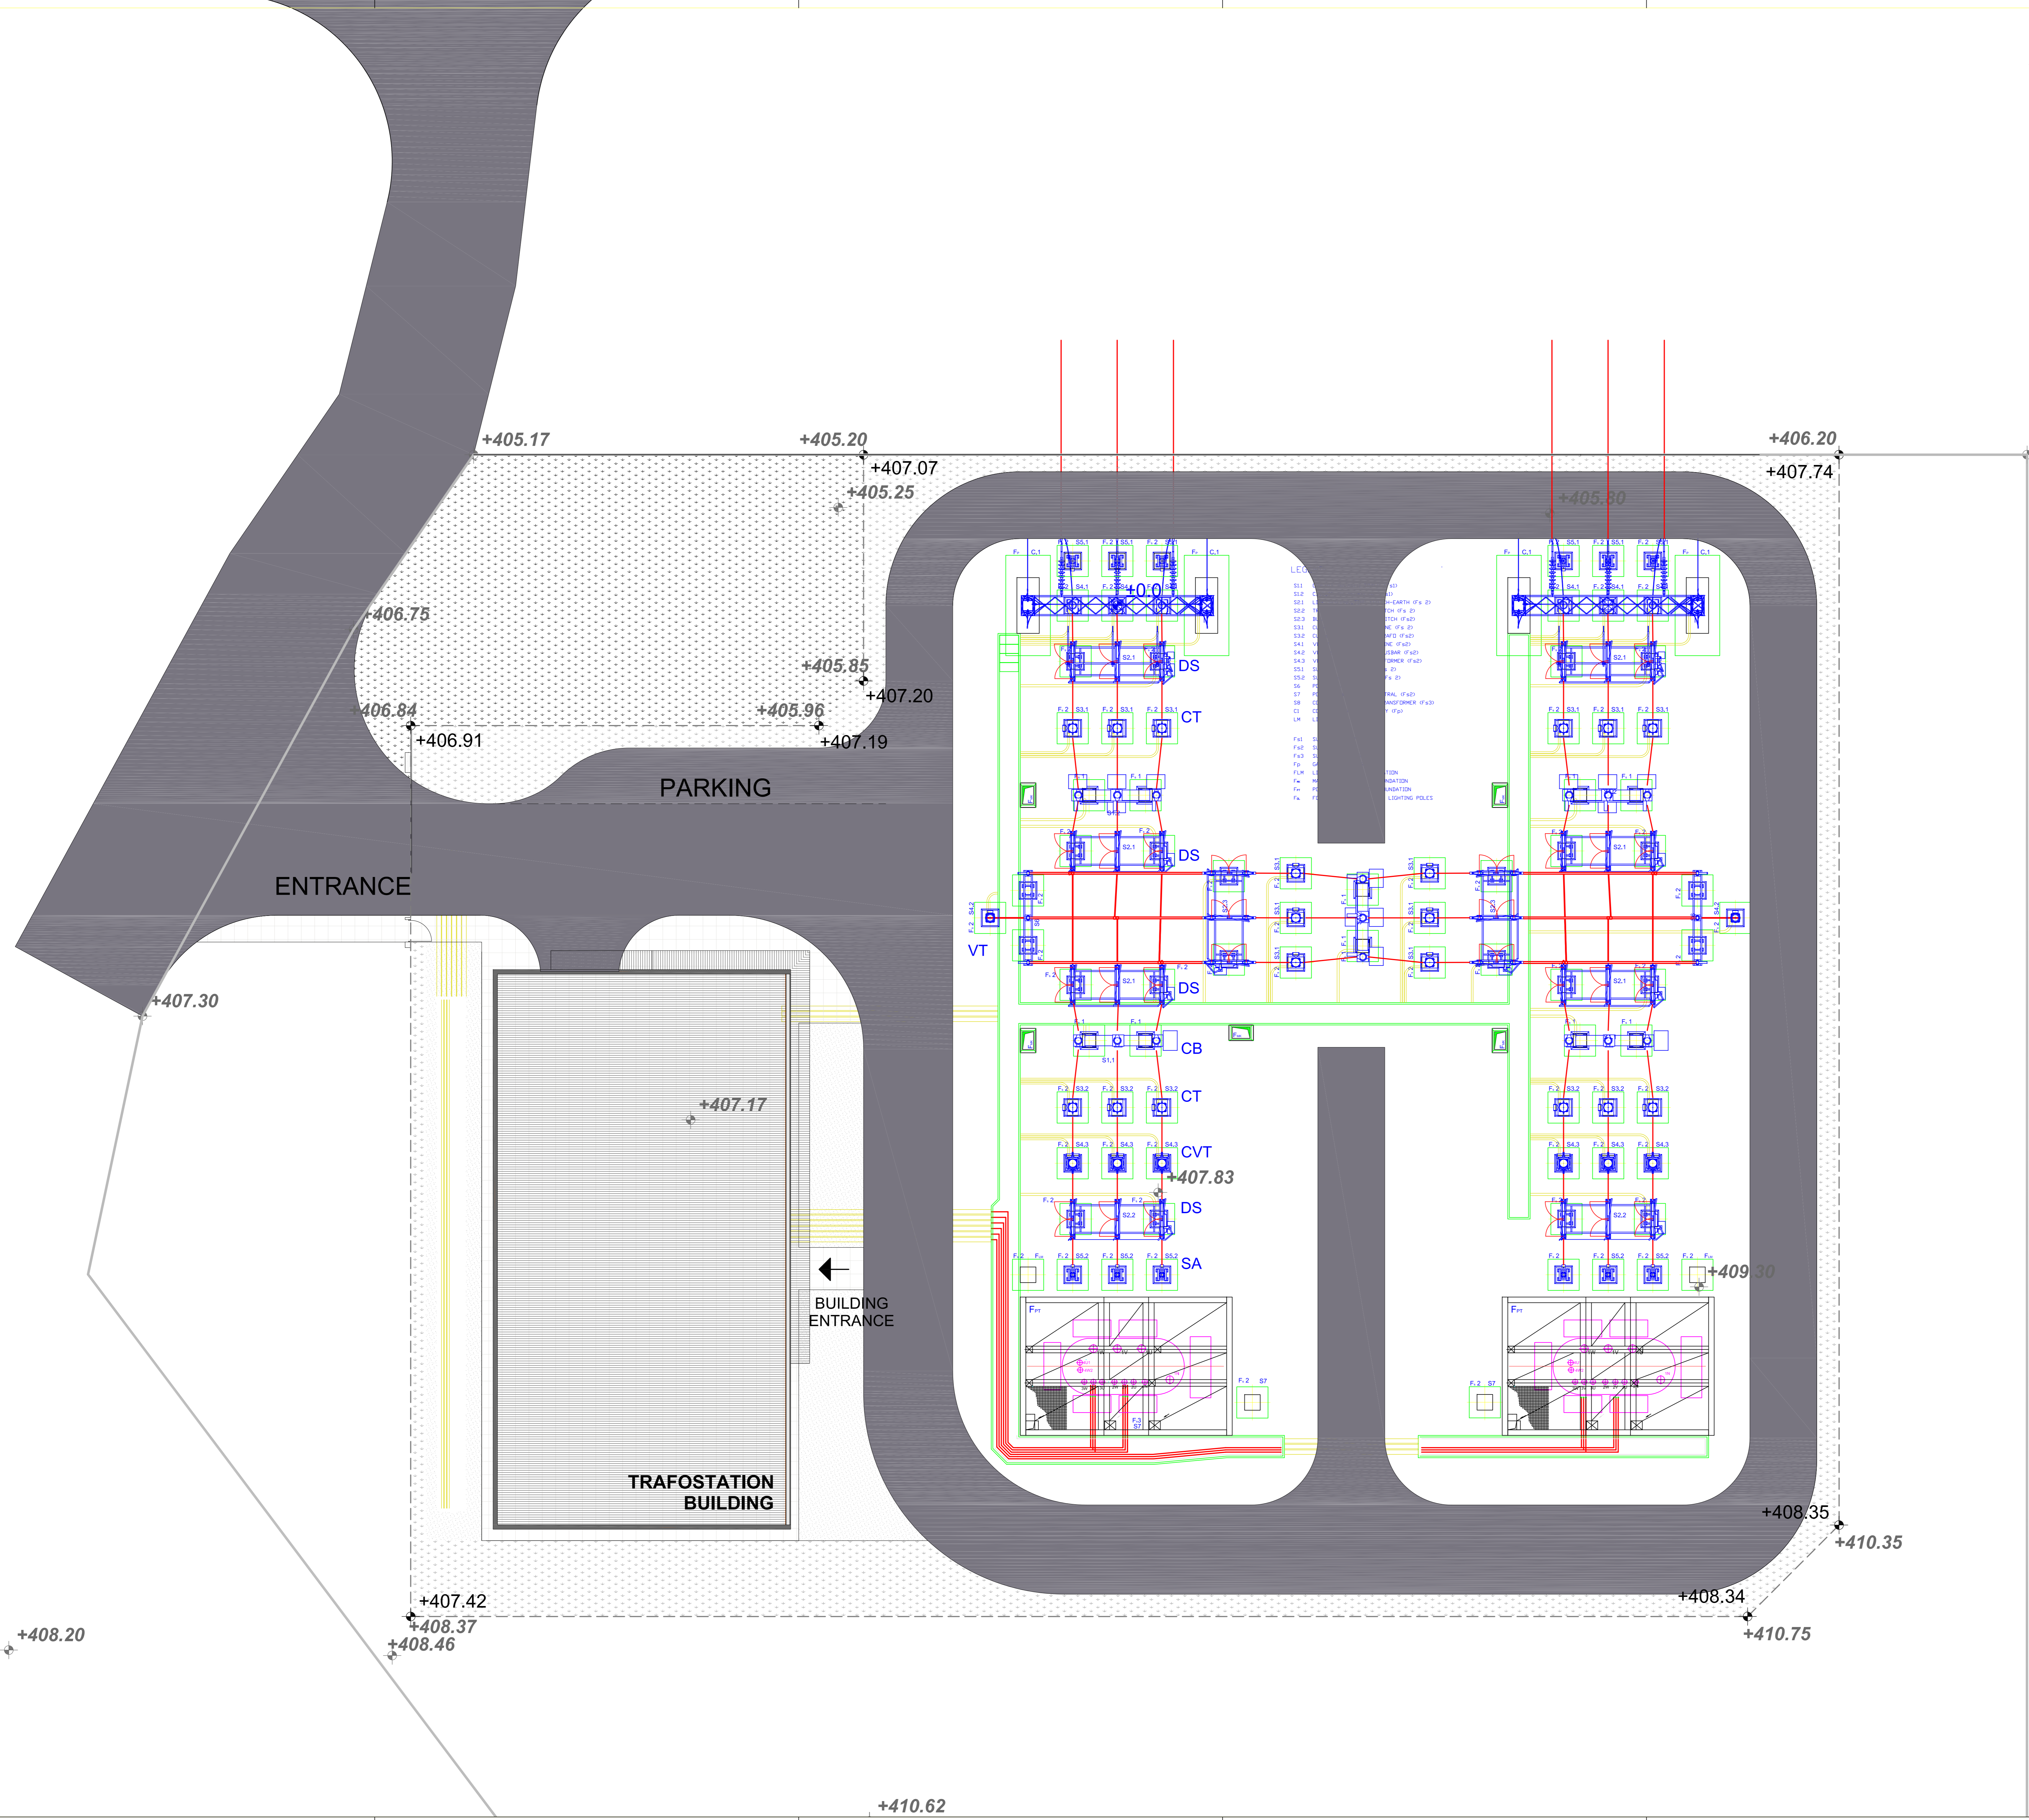

10					
9					
8					
7					
6					
5					
4					
3					
2					
1					
0	13.11.07	FIRST ISSUE			
REV. NO.	DATE	DESCRIPTION	BY	APPROVED	
		CLIENT: KOPORATA ENERGETIKE E KOSOVES PRISHTINE KOSOV			
		PROJECT: DESIGNING, CONSTRUCTION, AND COMMISSIONING OF SS 110/35/10(20)kV RAHOVECI			
		SUBJECT: 110 / 35 / 10(20)kV RAHOVECI S/S GENERAL LAYOUT			
		KEK (KORPORATA ENERGETIKE E KOSOVES PRISHTINE KOSOV) Grifing & Valterio s.a. RUE OSCAR BIDER 64 CH - 1951 BION - VS TEL : 027/387 85 00 FAX : 027/387 25 26 sv-export@kec.com			
		CAD N°: General Layout Format: A0 Date: Sheet N°: Revision N°: Scale: 1:100 Project N°: 16091			
		Swissland Designed by: GL & VP Date: 21.11.07 Checked by: FDE Approved by: FDE			
					Contract N°: Project N°: 16091 Scale: 1:100 Project N°: 16091 Sheet N°: 1