



PRIZRENI II
ACSR 3x240/40

MALISHEVA
ACSR 3x240/40

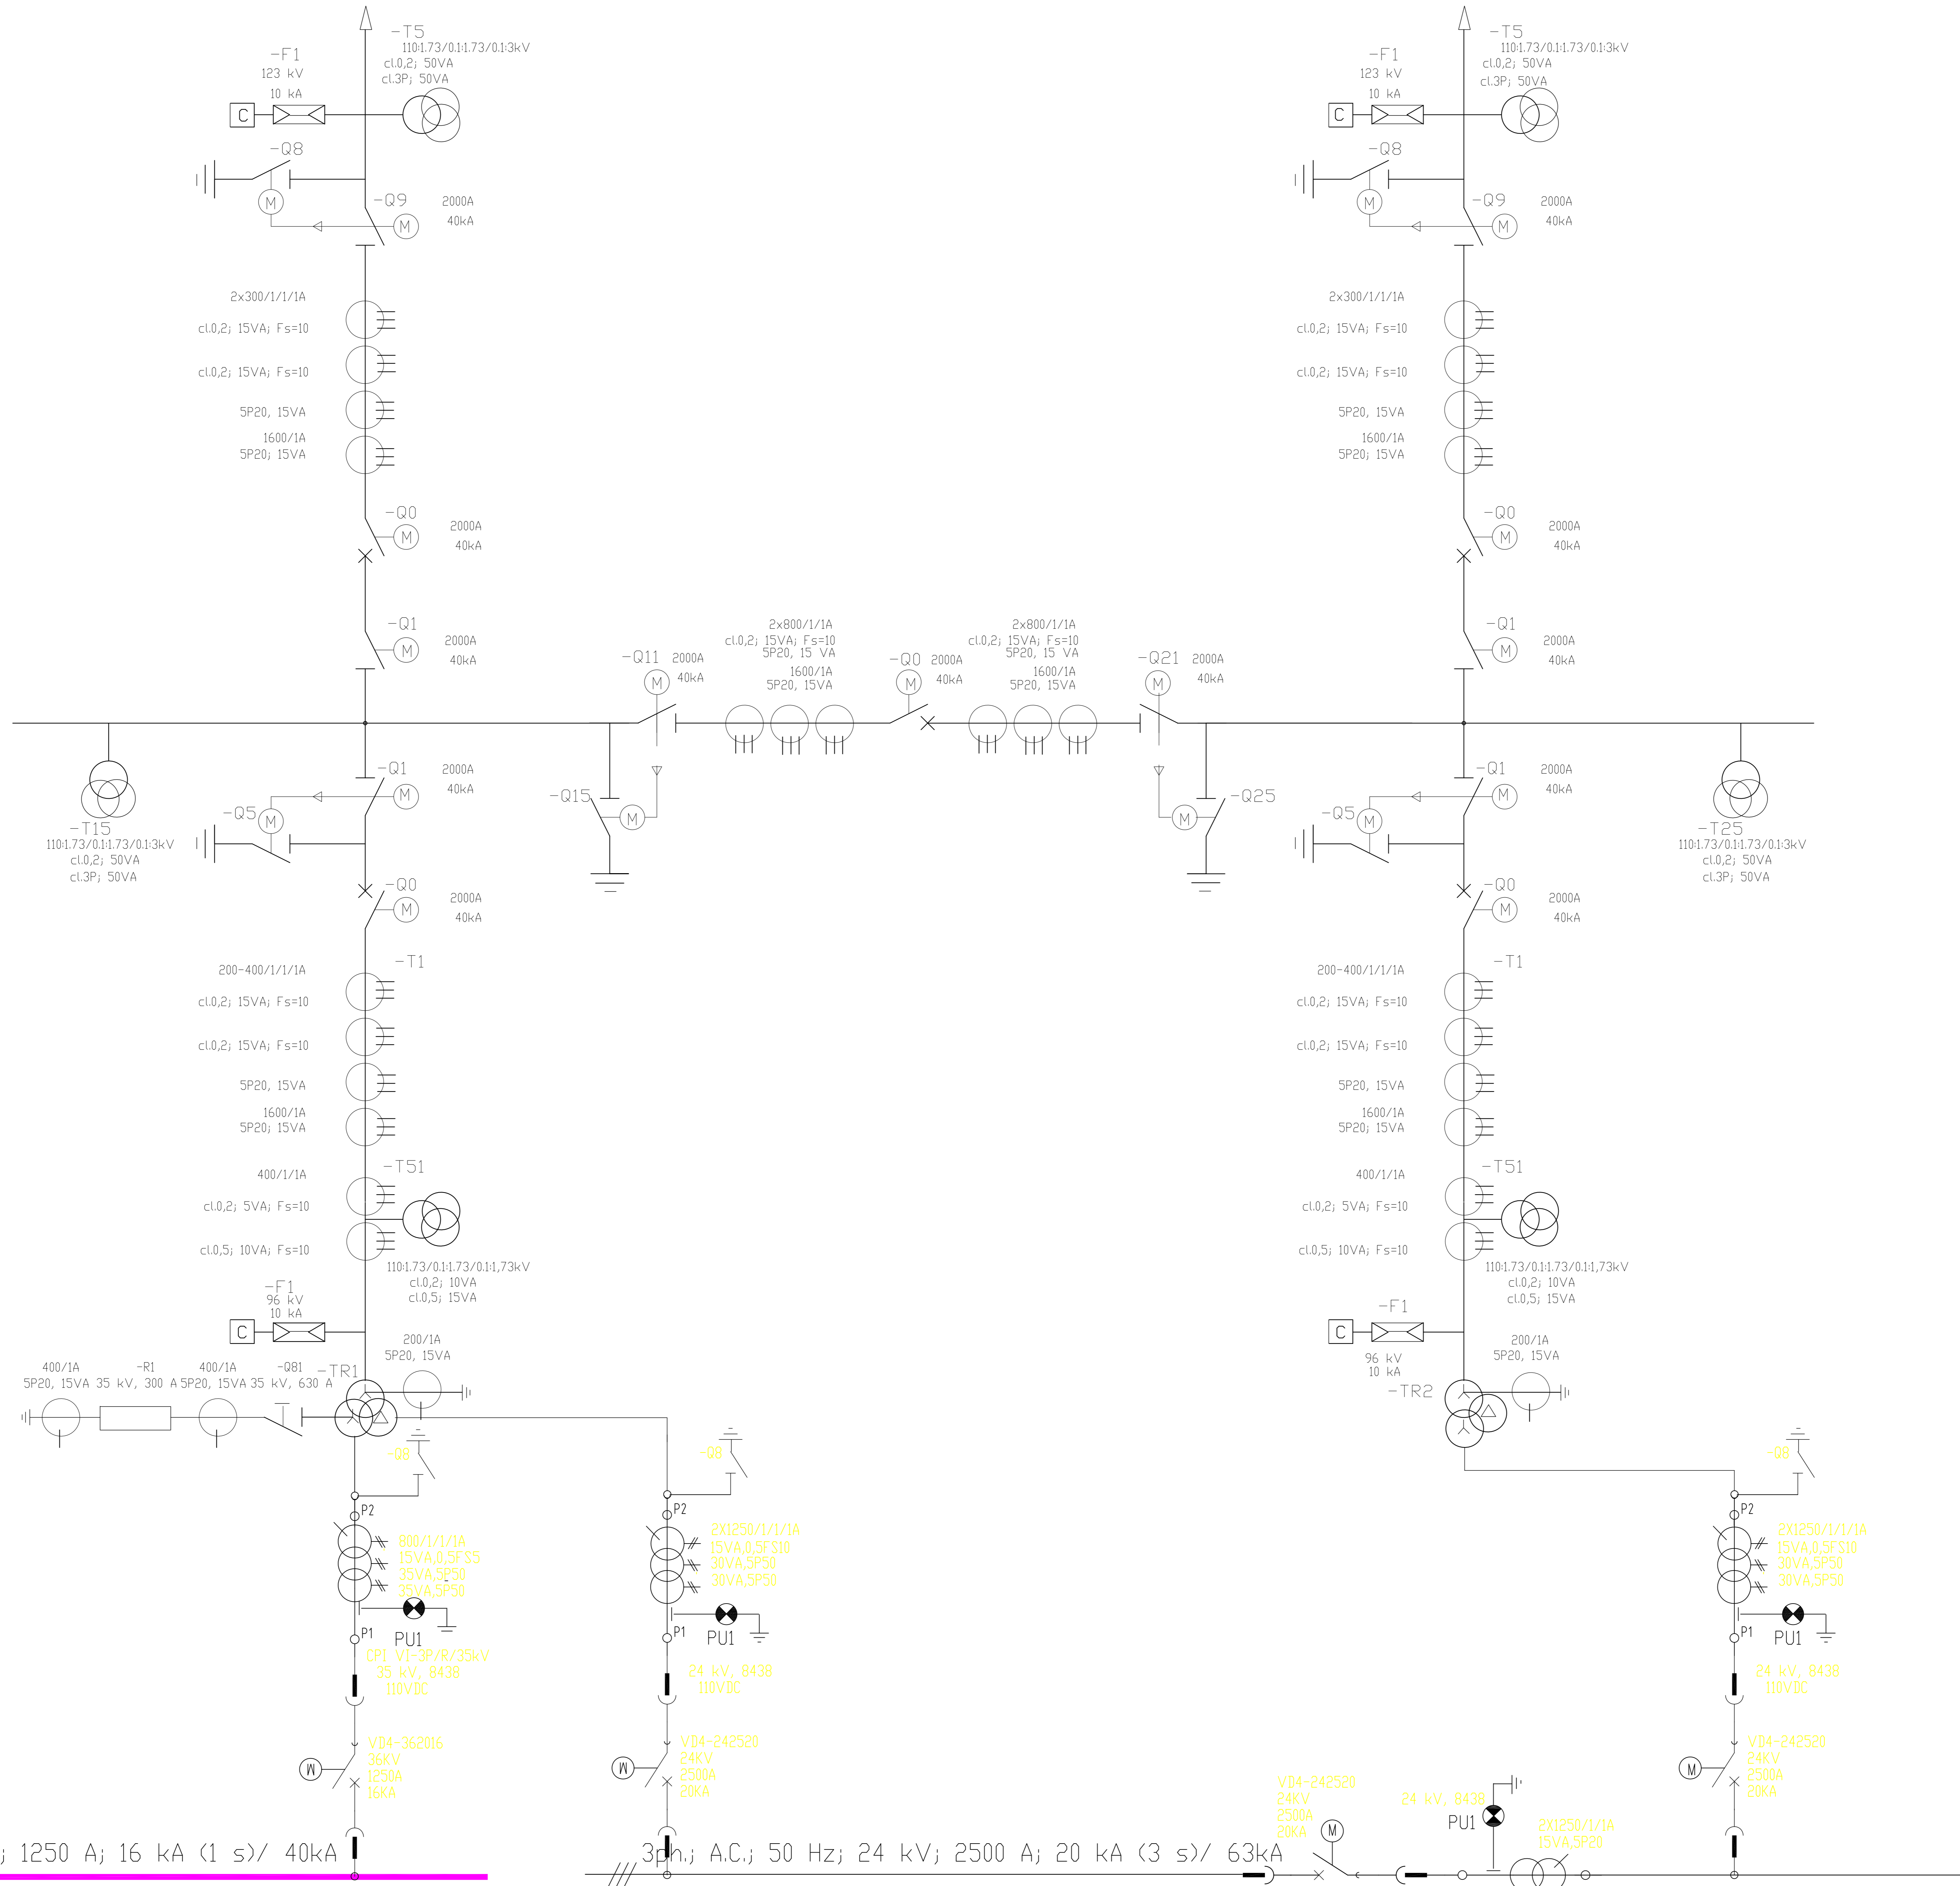

10					
9					
8					
7					
6					
5					
4					
3					
2					
1					
0	13.11.07	PRST 15308		GL&VP	FDE
REV.No.	DATE	DESCRIPTION	BY	APPROVED	
		CLIENT: KORPORATA ENERGETIKE e KOSOVES PRISHTINE KOSOV			
		PROJECT: DESIGNING, CONSTRUCTION, AND COMMISSIONING OF 110/35/10(20)kV RAHOVECI			
		SUBJECT: 110 / 35 / 10(20)kV RAHOVECI S/S SINGLE LINE DIAGRAM			
		 Crightering & Valterio s.a.			
		CAD N°: General Layout Format: A0 Scale: NONE Project N°: 16091			
		Sheet of N°: 2 Scale: NONE Project N°: 16091			
		Designed by: GL & VP Date: 21.11.07			
		Checked by: FDE Approved by: FDE			
		Sheet of N°: 2 Scale: NONE Project N°: 16091			

This document is the property of Crightering & Valterio s.a. and is intended for the use of the client only. It is not to be distributed, copied, or reproduced without the written consent of Crightering & Valterio s.a.